
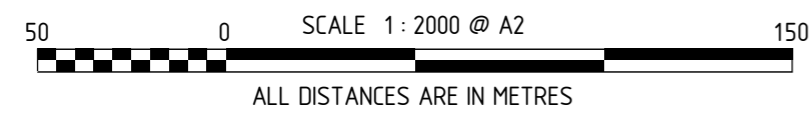


VERSION	AMENDMENT	AUTHORISED BY	DATE

HELD BY LANDGATE IN DIGITAL FORMAT ONLY

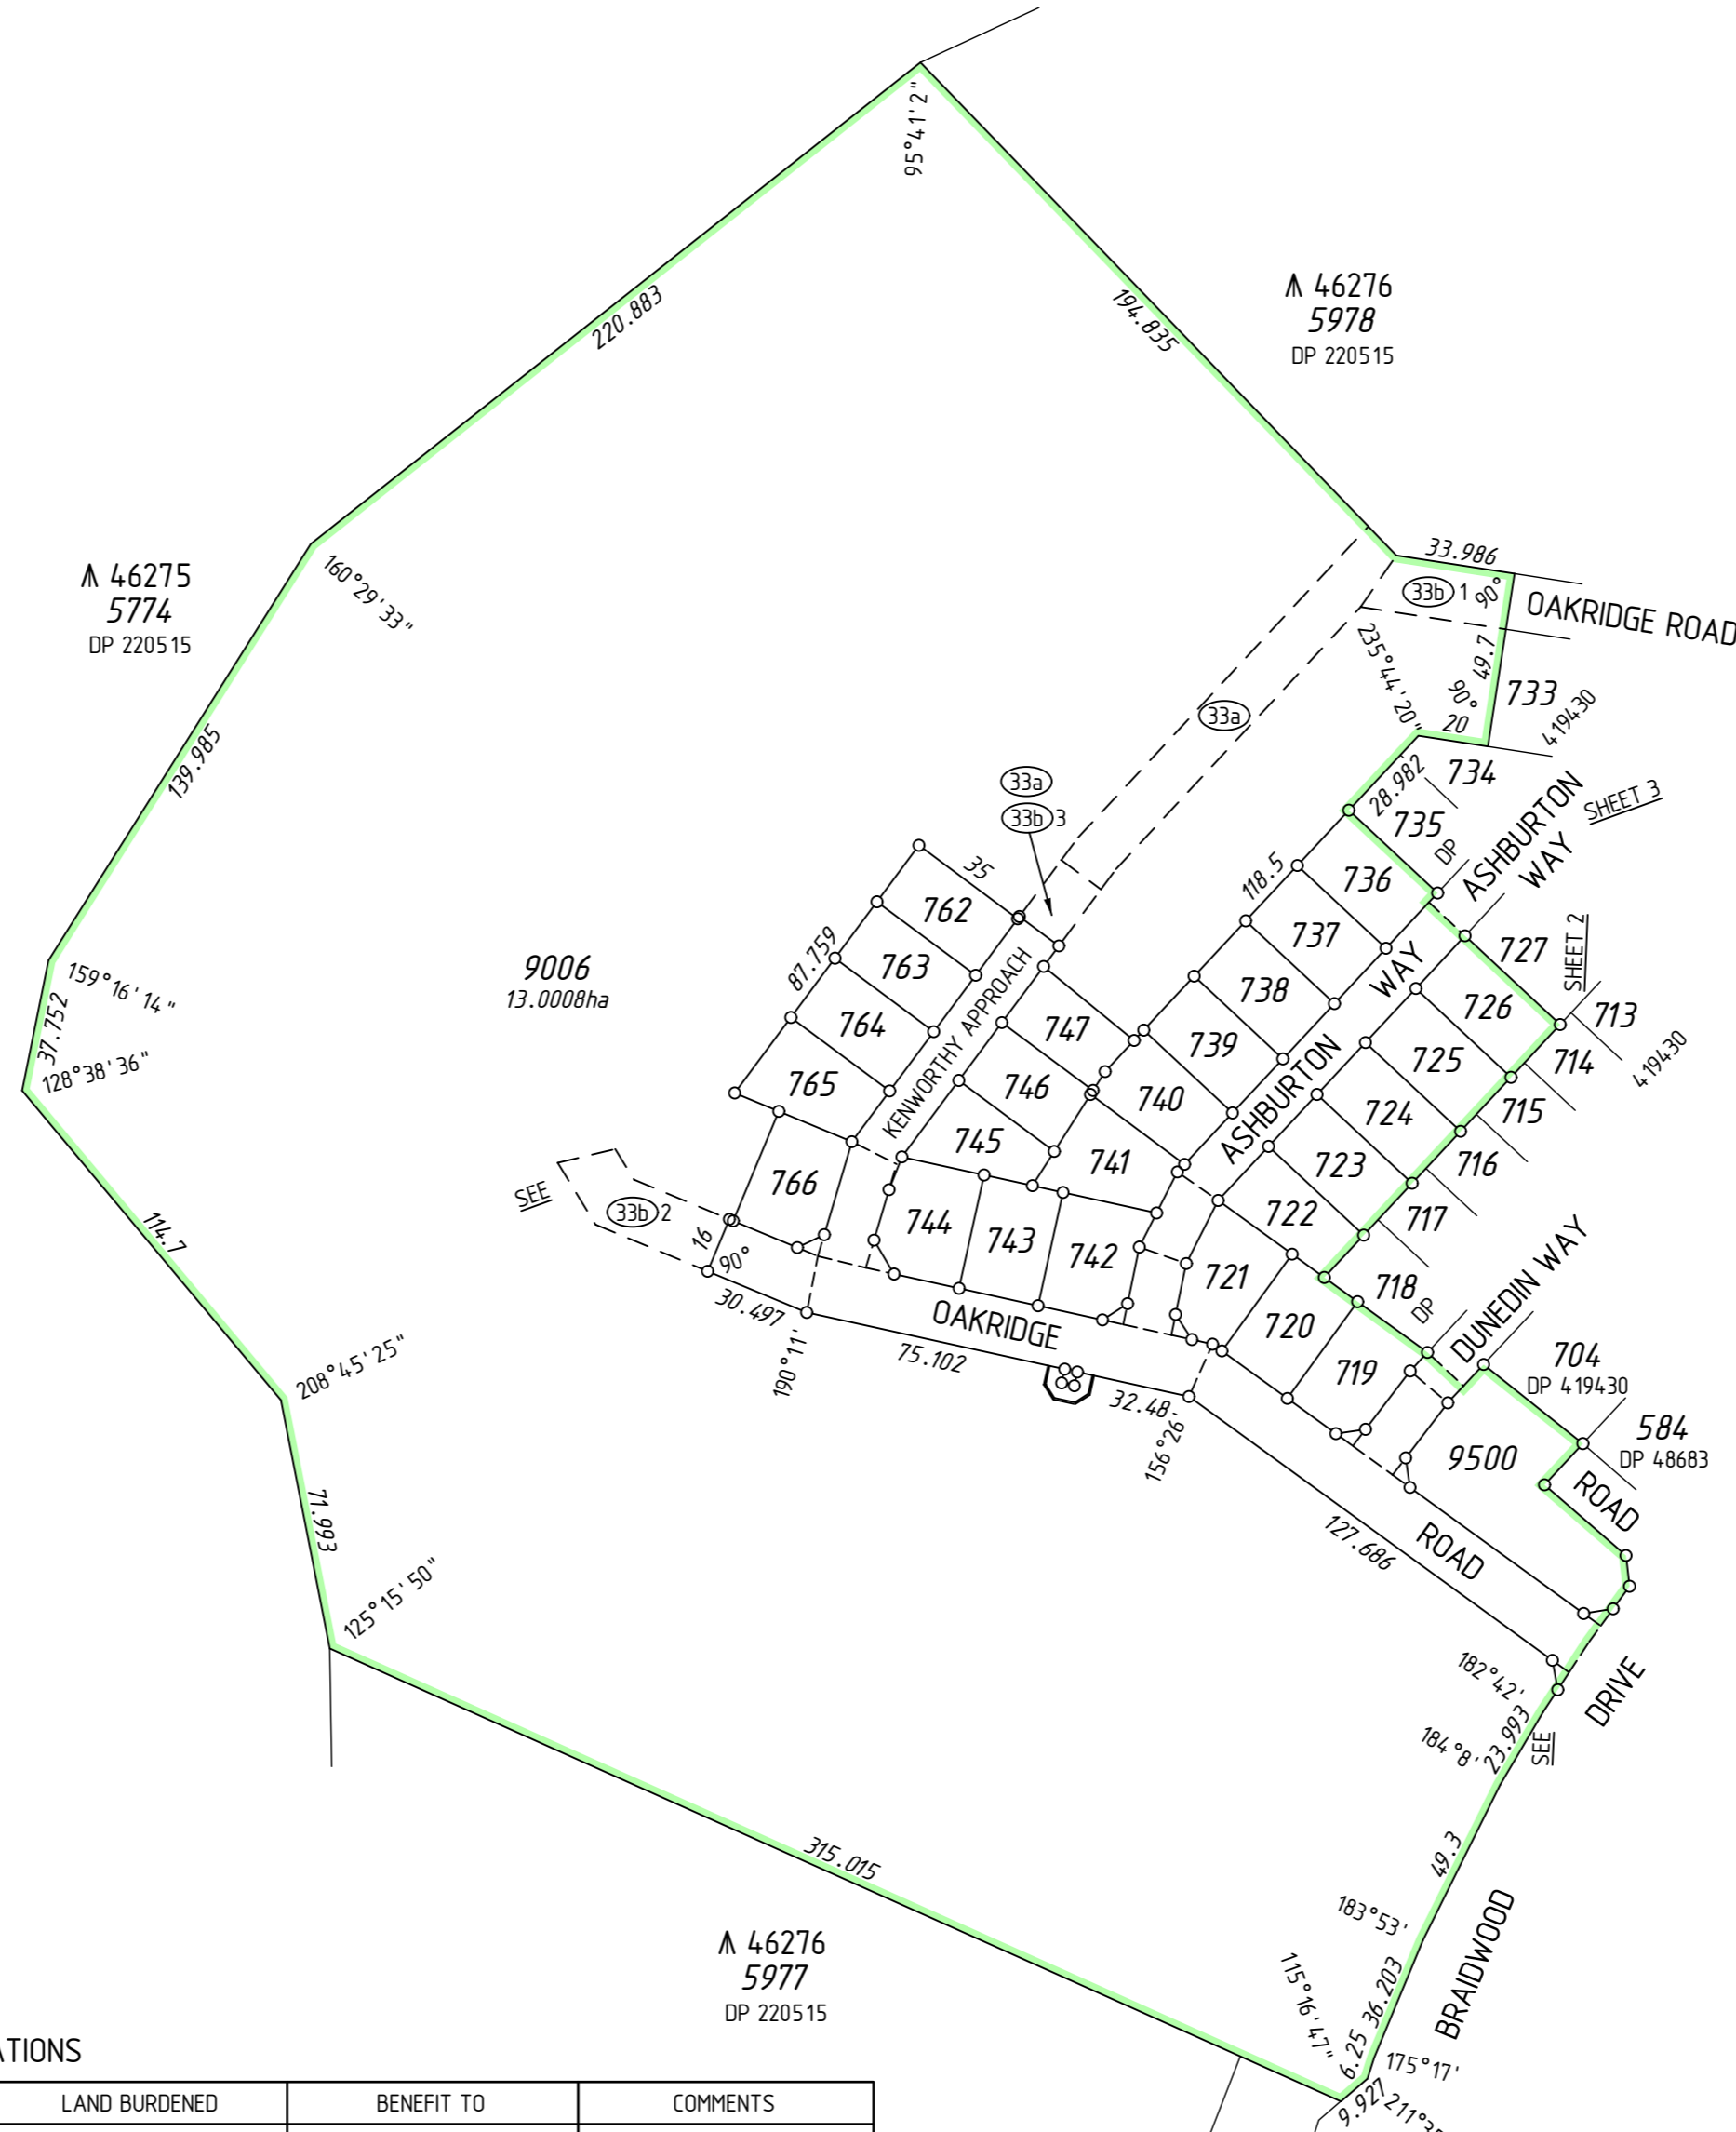

INTERESTS AND NOTIFICATIONS

SUBJECT	PURPOSE	STATUTORY REFERENCE	ORIGIN	LAND BURDENED	BENEFIT TO	COMMENTS
(33b) 1	EASEMENT (Sewerage)	SEC 167 OF THE P. & D. ACT REG 33 (b)	DP 4 19430	LOT 9006	WATER CORPORATION	
(33a)	EASEMENT (Drainage)	SEC 167 OF THE P. & D. ACT REG 33 (a)	THIS PLAN	LOT 9006	SHIRE OF HARVEY	
(33b) 2, (33b) 3	EASEMENT (Sewerage)	SEC 167 OF THE P. & D. ACT REG 33 (b)	THIS PLAN	LOT 9006	WATER CORPORATION	
(A)	RESTRICTIVE COVENANT	SEC 136D OF THE T.L.A.	THIS PLAN & DOC	ALL LOTS EXCEPT 9006 AND 9500	ALL LOTS EXCEPT 9006 AND 9500	
(A)	RESTRICTIVE COVENANT	SEC 129BA OF THE T.L.A.	DOC	LOT 9006	ELECTRICITY NETWORKS CORPORATION	FIRE SEPARATION
(B)	NOTIFICATION	SEC 70A OF THE T.L.A.	DOC	LOT 9006		TRANSFORMER NOISE ZONE
(B)	NOTIFICATION	SEC 70A OF THE T.L.A.	DOC	ALL LOTS EXCEPT 9006 AND 9500		SPECIFIED AREA RATING
(B)	NOTIFICATION	SEC 165 OF THE P. & D. ACT	DOC	ALL LOTS EXCEPT 9006 AND 9500		MOSQUITO BREEDING AREA
(B)	NOTIFICATION	SEC 165 OF THE P. & D. ACT	DOC	LOTS 719-723, 740-746, 765 & 766		BUSHFIRE MANAGEMENT PLAN

SURVEY CARRIED OUT UNDER REG 26A SPECIAL SURVEY AREA GUIDELINES SEE SURVEY SHEETS FOR SURVEY INFORMATION

USE ONLY THE SURVEY SHEET/S WHEN DETERMINING THE TRUE FINAL POSITION AND TYPE OF ALL SURVEY MARKS PLACED PERTAINING TO THIS PLAN.



MC MULLEN NOLAN GROUP
PO Box 1233, Bunbury W.A. 6231
Tel: (08) 6316 2120
Fax: (08) 6436 1500
Email: info@mngsurvey.com.au

MNG Ref : 97595dp-075d - Stage 7B2 - DP420614.CSD

TYPE	FREEHOLD	S.S.A.	YES
PURPOSE	SUBDIVISION		
PLAN OF	LOTS 719-726, 736-747, 762-766, 9006, 9500, ROADS, EASEMENTS AND RESTRICTIVE COVENANT		
FORMER TENURE	LOT 9005 ON DP 4 19430 C.T. 2990-512		
LOCAL AUTHORITY	SHIRE OF HARVEY		
LOCALITY	AUSTRALIND		
D.P.L.H. FILE			
FIELD RECORD	97405, 148985, 150552		

SURVEYOR'S CERTIFICATE - REG 54
I, Casey P. OLIVER hereby certify that this plan is accurate and is a correct representation of the -
(a) *survey, and/or
(b) *calculations from measurements recorded in the field records, [* delete if inapplicable]
undertaken for the purposes of this plan and that it complies with the relevant written law(s) in relation to which it is lodged.

Casey Oliver
2021.01.18 14:04:01 +08'00'
DATE

LOGGED
18-Jan-21
DATE FEE PAID ASSESS No.

I.S.C.
EXAMINED
M Radich
19-Jan-21
DATE

WESTERN AUSTRALIAN PLANNING COMMISSION
FILE 157586
Delegated under S. 16 P&D Act 2005
02-Mar-2021
DATE

IN ORDER FOR DEALINGS
SUBJECT TO
Sec 165, 167, 168(1)(2) of the P&D Act, Sec 129BA, 136D of the TLA.
M Radich
FOR INSPECTOR OF PLANS AND SURVEYS
3-Mar-2021
DATE

APPROVED REG26A (4)
INSPECTOR OF PLANS AND SURVEYS (S. 18 Licensed Surveyors Act 1909)
DATE



DEPOSITED PLAN
420614
SHEET 01 OF 03 SHEETS (PLUS SURVEY SHEETS)
VERSION 1